


ALLEGATO A

Legenda:
 — Stronco stradale da sdemanalizzare
 (Superficie 700 mq circa)

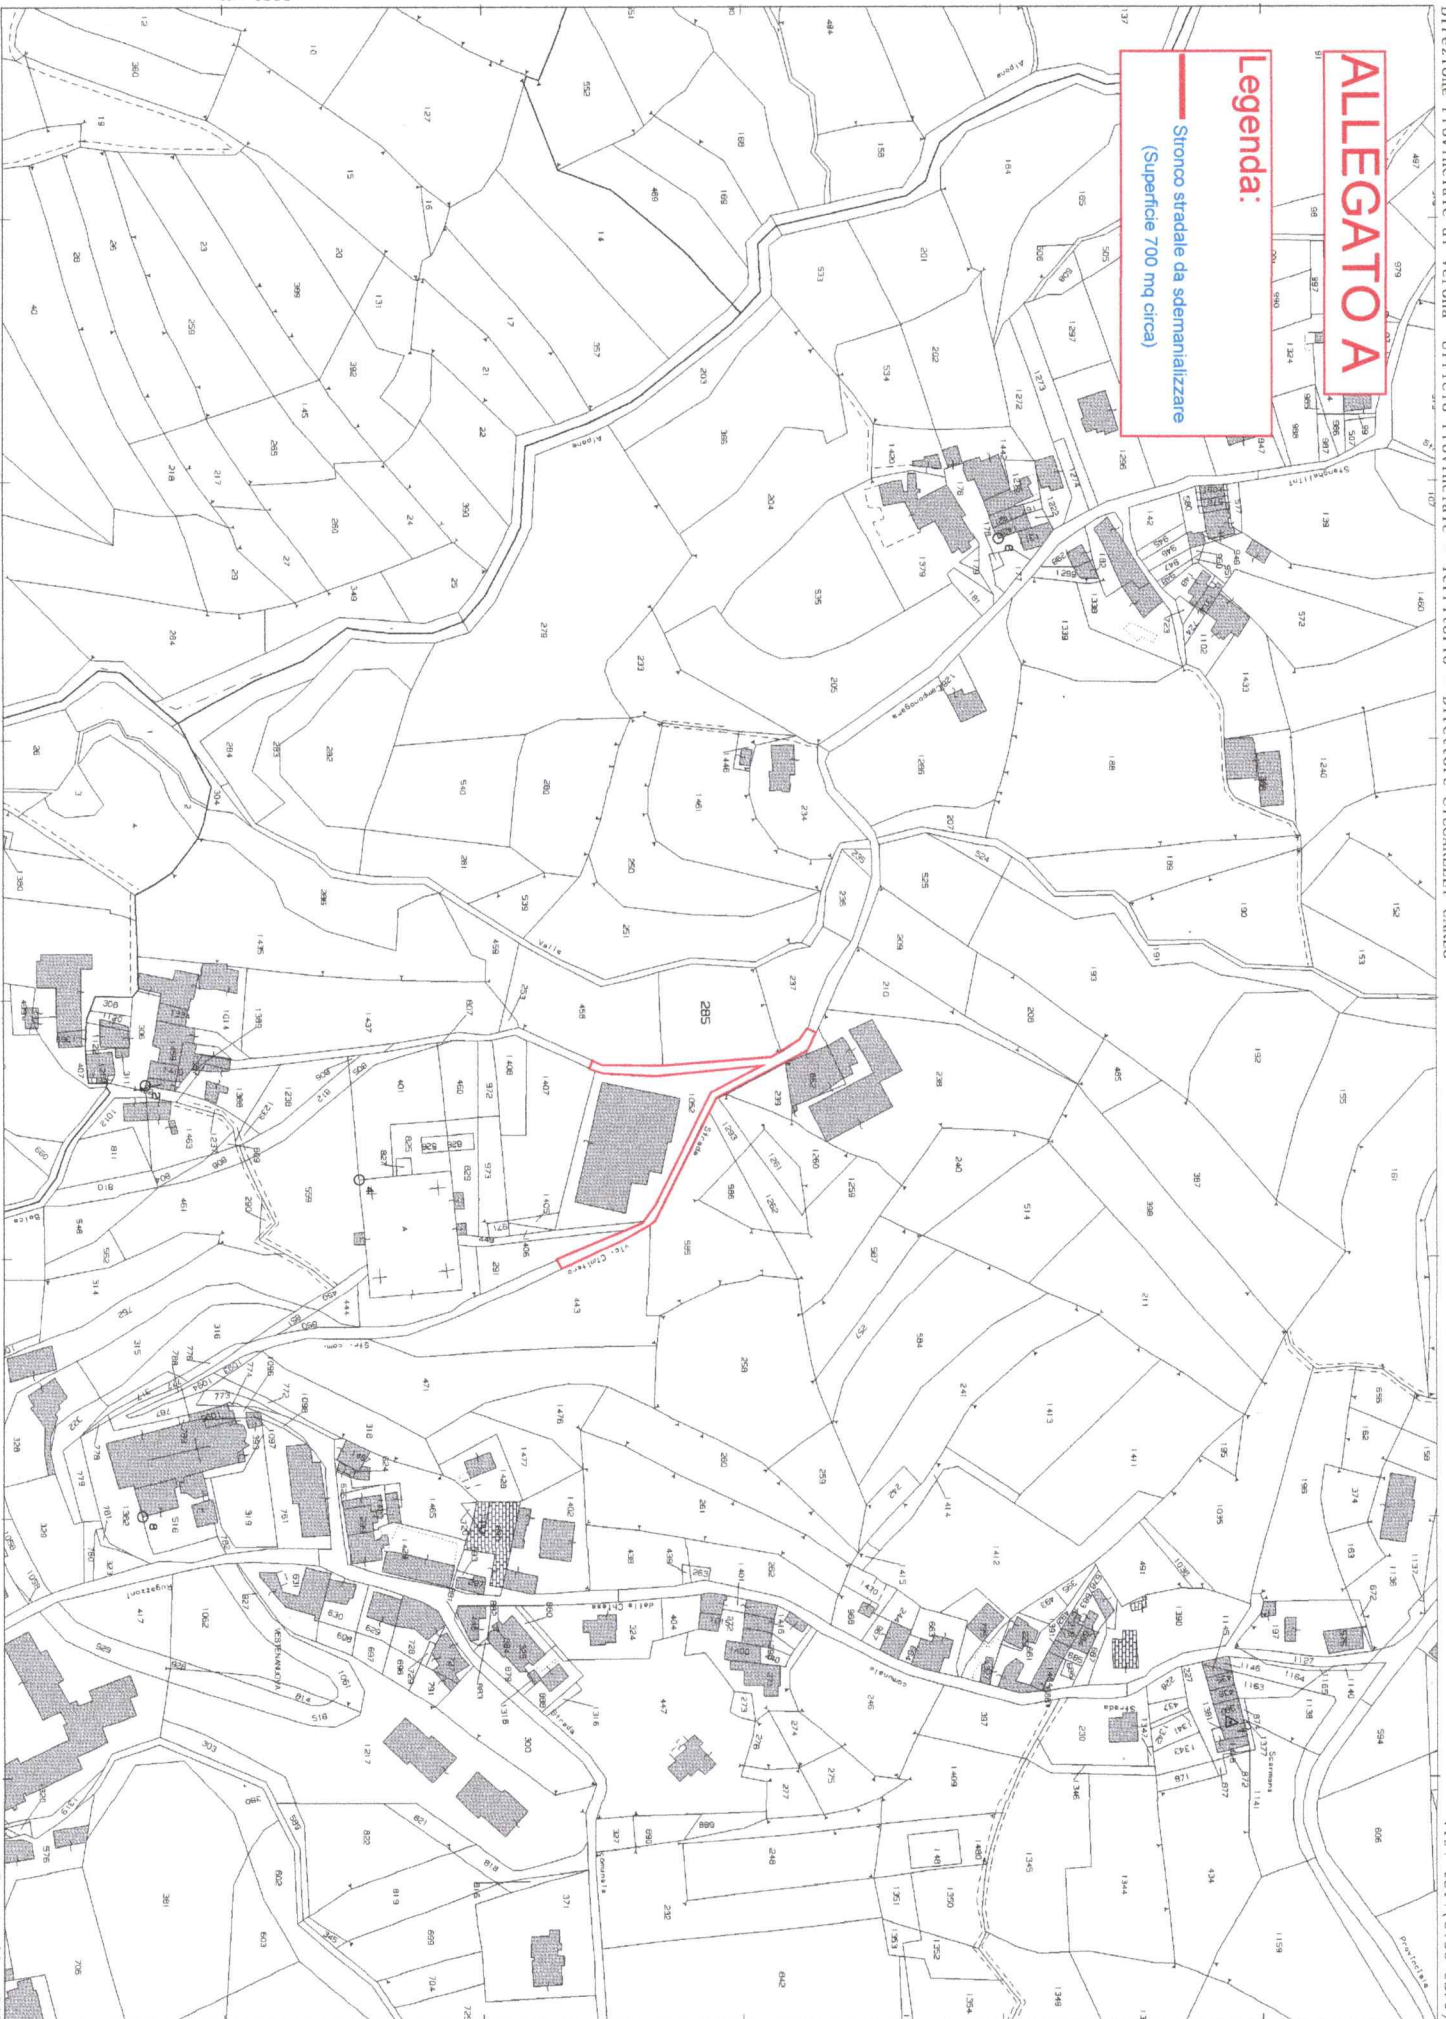

N=4300

E=9500

Vis. tel. (0.90 euro)

I Particella: 285